



**KERALA STATE POLLUTION CONTROL BOARD
AUTHORISATION**



FILE NO. : KSPCB/KN/White Category/10021487/2023

Date of issue : 28-02-2023

Validity : 31-01-2038

REGISTRATION

Ref: 1. Your application dated 09-02-2023 for registration.

2. Circular No. PCB/T4/115/97(3) dated 31.08.2016

The registration is issued to SIRAJUL HUDA ENGLISH MEDIUM SCHOOL for their unit with survey No. 181/127,129,135,136,137,138,139,140,141,142,168, Village - Peringathur (CT), Panchayath/Municipality/Corporation -PANOOR MUNICIPALITY for EDUCATIONAL INSTITUTION HAVING TOTAL AREA - 2806.54 Sq Meter/Day for a period of 15 years, without shifting the location, as it comes under WHITE of the schedule in the circular under reference 2. The changes, if any, shall be reported to the Board.

Date : 28-02-2023

To : SIRAJUL HUDA ENGLISH MEDIUM SCHOOL
PERINGATHUR, KANNUR-670675
E-Mail : veerankuttyc36@gmail.com Contact Number :9496488786

Copy to : ABDUL RAHMAN SAQAFI
GENERAL SECRETARY, SIRAJUL HUDA EDUCATIONAL COMPLEX, KUTTIYADI,
KOZHIKODE-673508
E-Mail : veerankuttyc36@gmail.com Contact Number : veerankuttyc36@gmail.com

GENERAL CONDITIONS

1. All solid waste generated shall be disposed as per Solid Waste Management Rules (2016).
2. Adequate safety measures shall be provided in accordance with fire safety regulation.
3. Waste water generated shall be disposed in scientific manner.
4. E-waste shall be disposed off in an environmentally sound manner.
5. Hostel facilities are not allowed to work under this consent.
6. . No change or alteration or expansion of the unit is to be made without the prior permission of the Board. Any change in the particulars furnished in the application and/or in the identity of the occupier/ authorized agent is to be intimated to the Board forthwith.
7. There shall not be any open burning of wastes in the premises.
8. Non-biodegradable wastes namely plastic shall be collected with due segregation and disposed off safely through approved recyclers.
9. Bio bins shall be provided for treatment of biodegradable solid waste.
10. Maintain hygienic condition and good housekeeping practises shall be maintained in and around the unit.
11. .This registration is granted on the basis of the affidavit furnished by the applicant. If the statement furnished in the affidavit found false, the registration issued will be revoked and prosecution will be launched against the unit.
12. There shall not be any usage of banned plastic items in the unit as per the Kerala State Government Orders G.O(MS) No.6/2019/Envvt dated 27.11.2019,G.O(MS)No.7/2019/Envvt dated 17.12.2019,G.O(RT)128/2019/Envvt dated 31.12.2019, G.O No.2/2020/Envvt dated 27.01.2020 and G.O(MS)No.4/2020/Envvt dated 16.02.2020

Signature valid


Digitally signed by ABHILASH B
Date: 2023.02.28 15:47:26 ICT

SIGNATURE OF ISSUING AUTHORITY

ENVIRONMENTAL ENGINEER

SERVICE PLAN OF ADDITIONAL CONSTRUCTION OF EXISTING BUILDING IN R.S NO:181/ 127,129,135,136,137,138,139,140,141,142,168
PERINGATHUR VILLAGE WARD NO: VVI THALASSERY TALUK OF PANOOR MUNICIPALITY

PLOT AREA IN = 103.52 Acre	
COVERED AREA = 696.31 + 371.71 = 1068.02	
FLOOR AREA FOR FSI = 2808.54 + 743.42 = 3551.96	
FSI = 0.34	FSI = $\frac{\text{TOTAL FLOOR AREA}}{\text{PLOT AREA}}$ $\frac{3551.96}{1068.02} = 3.33$
COVERAGE = 10.11%	COVERAGE = $\frac{\text{COVERED AREA}}{\text{PLOT AREA}} \times 100$ $\frac{1068.02}{1068.02} \times 100 = 10.11\%$

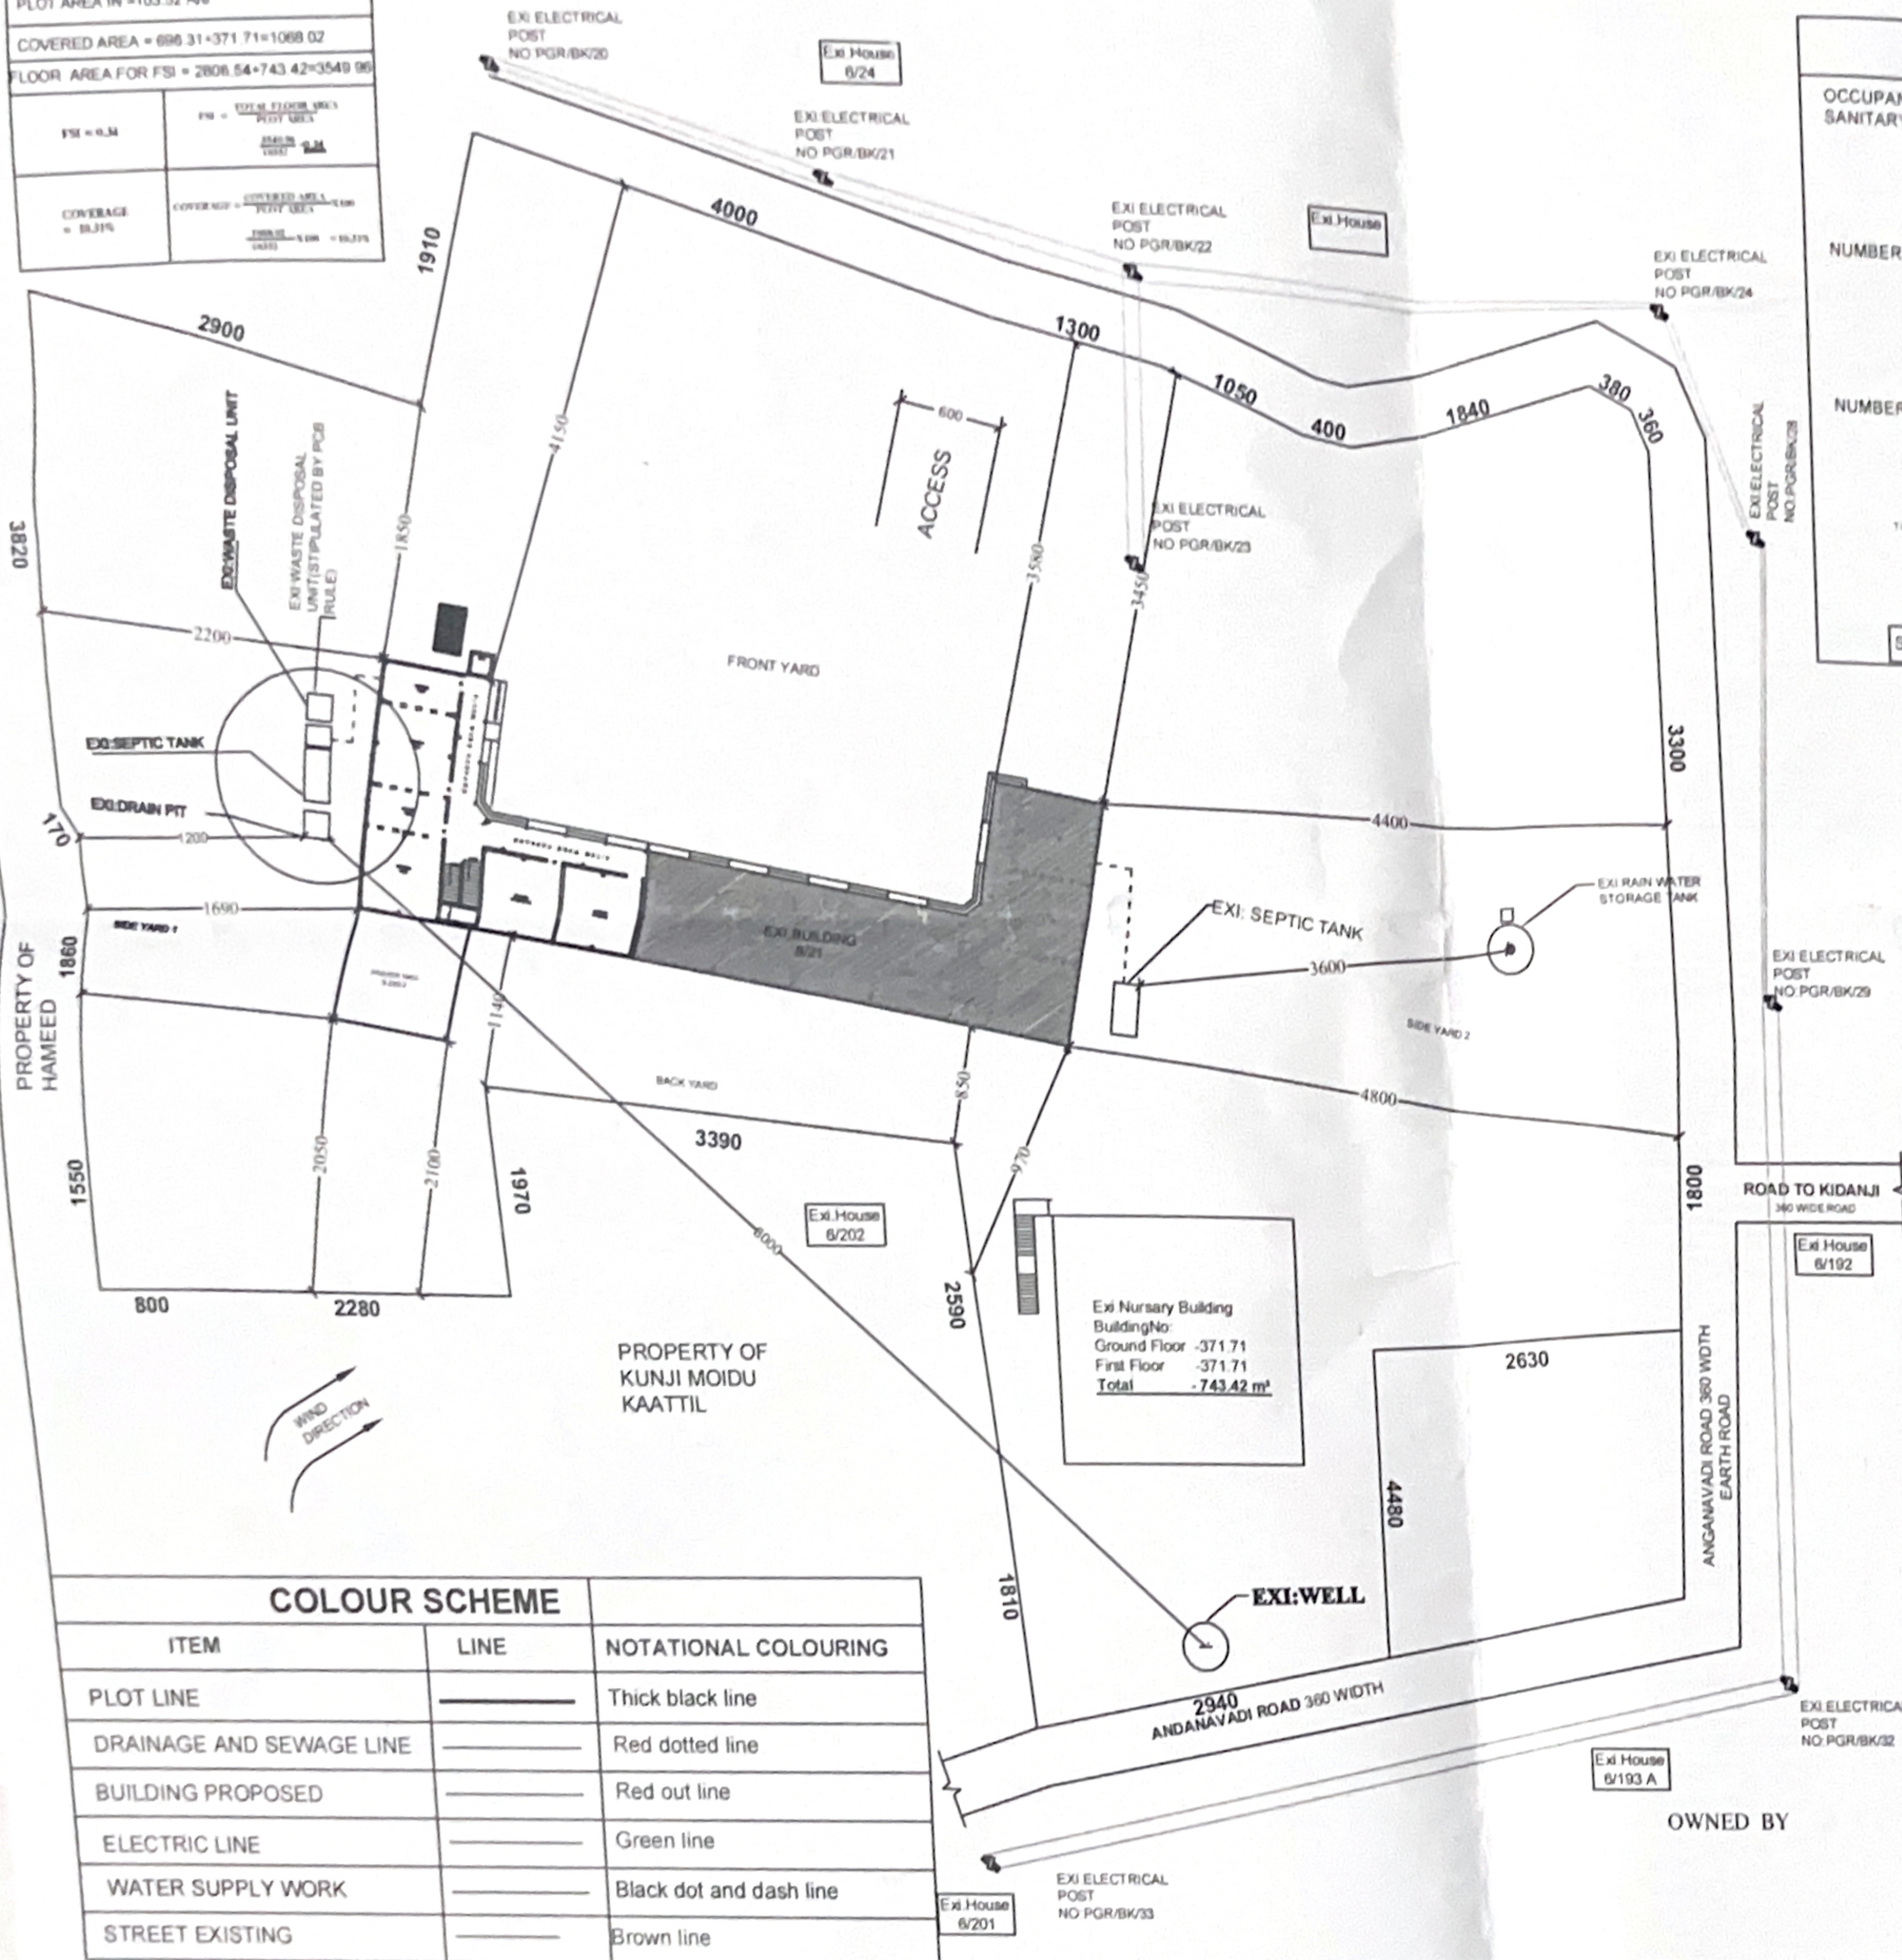

SANITARY FACILITIES CALCULATION

SCALE 1:400
ALL DIMS ARE IN CMS

OCCUPANT LOAD FOR
SANITARY FACILITIES = TOTAL BUILT UP AREA
5.00

TOILET REQUIRED FOR BOYS = 1 TOILET FOR 40 BOYS

NUMBER OF GIRLS = $\frac{1}{3}$ OF TOTAL NUMBER OF STUDENTS

$$\begin{array}{r} = 317.12 \\ \quad 40 \\ = 7.92 \end{array}$$

SAY 8 TOILET REQUIRED FOR BOYS

NUMBER OF BOYSS = $\frac{2}{3}$ OF TOTAL NUMBER OF STUDENTS

URINALS REQUIRED FOR BOYS = 1 TOILET FOR 50 BOYS

$$\begin{array}{r} = 317.12 \\ \underline{50} \\ = 6.34 \end{array}$$

SAY 7 No.8 URINALS REQUIRED FOR BOYS

TOILET REQUIRED FOR GIRLS = 1 TOILET FOR 25 GIRLS

WASH BASIN REQUIRED FOR BOYS/GIRLS = 1 WASH BASIN FOR 40 BOYS/GIRLS

$$\begin{array}{r} = 158.50 \\ 25 \\ = 6.34 \end{array}$$
$$\begin{array}{r} = 475.68 \\ \underline{40} \\ = 11.69 \end{array}$$

SAY 7 TOILET REQUIRED FOR GIRLS

SAY 12 No. 8 WASH BASIN REQUIRED FOR BOYS & GIRLS

APPENDIX D2
1 Sam. xiv. 9, 11

Certified that

- (i) the documents in support of the ownership of the plot has/have been verified and that the applicant have every right of construction in this plot;
- (ii) the plot boundaries, measurements and the other details shown in the site plan have been verified and found correct and;
- (iii) the drawings are in conformity with the provisions of the Master Plan/Detailed Town planning Scheme/ Town Development Order as applicable under the Kerala Town and Country Planning Act 2016;
- (iv) the drawings are in conformity with the provisions of the Kerala Municipality Building Rules, 2019 and other applicable statutes.

Paroisse Municipality.

(Signature)
Secretary

APPENDIX J1
[Sent rule 6(D)]

Certified that

- (i) the plot boundaries, measurements and other details shown in the site plan are correct and
- (ii) the drawings are in conformity with the provisions of the Master Plan/Detailed Town planning Scheme/ Interim Development Order as applicable under the Kerala Town and Country Planning Act 2016
- (iii) the drawings are in conformity with the provisions of the Kerala Municipality Building Rules, 2019 and other applicable statutes

SANITARY FACILITIES

TOILET: (Toilet JAGGans, 1 Toilet/2 Ladies)	Number of Toilet required	15
	Number of Toilet provided	6
URINALS: (No. of SO Girls)	Number of Urinals required	7
	Number of Urinals provided	10
WASH BASIN: (No. of SO Girls & Ladies)	Number of Washbasin required	12
	Number of Wash basin provided	12
FOR PERSONS DISABILITIES		
TOILET : (150+175)	Number of Toilet required	1
	Number of Toilet provided	1
WASH BASIN	Number of Washbasin required	1
	Number of Wash basin provided	1

OWNED BY

PREPARED BY

--	--